

GLASS & ASSOCIATES, INC.
 1601 WYTHE ROAD
 LYNCHBURG, VA 24501
 (434) 885-8958



**NEW FACILITY FOR
 MERCY PRESBYTERIAN CHURCH**
 RT 811, FOREST, VA 24551

Copyright 2022
 Glass & Associates, Inc.
**USE OF THIS WORK IN
 WHOLE OR IN PART IS
 FORBIDDEN WITHOUT
 EXPRESSED WRITTEN
 CONSENT.**

**FLOOR
 PLAN**


REVISIONS

NO.	DESCRIPTION

JOB NO. 21-GA-22

A-101

1/28/2022

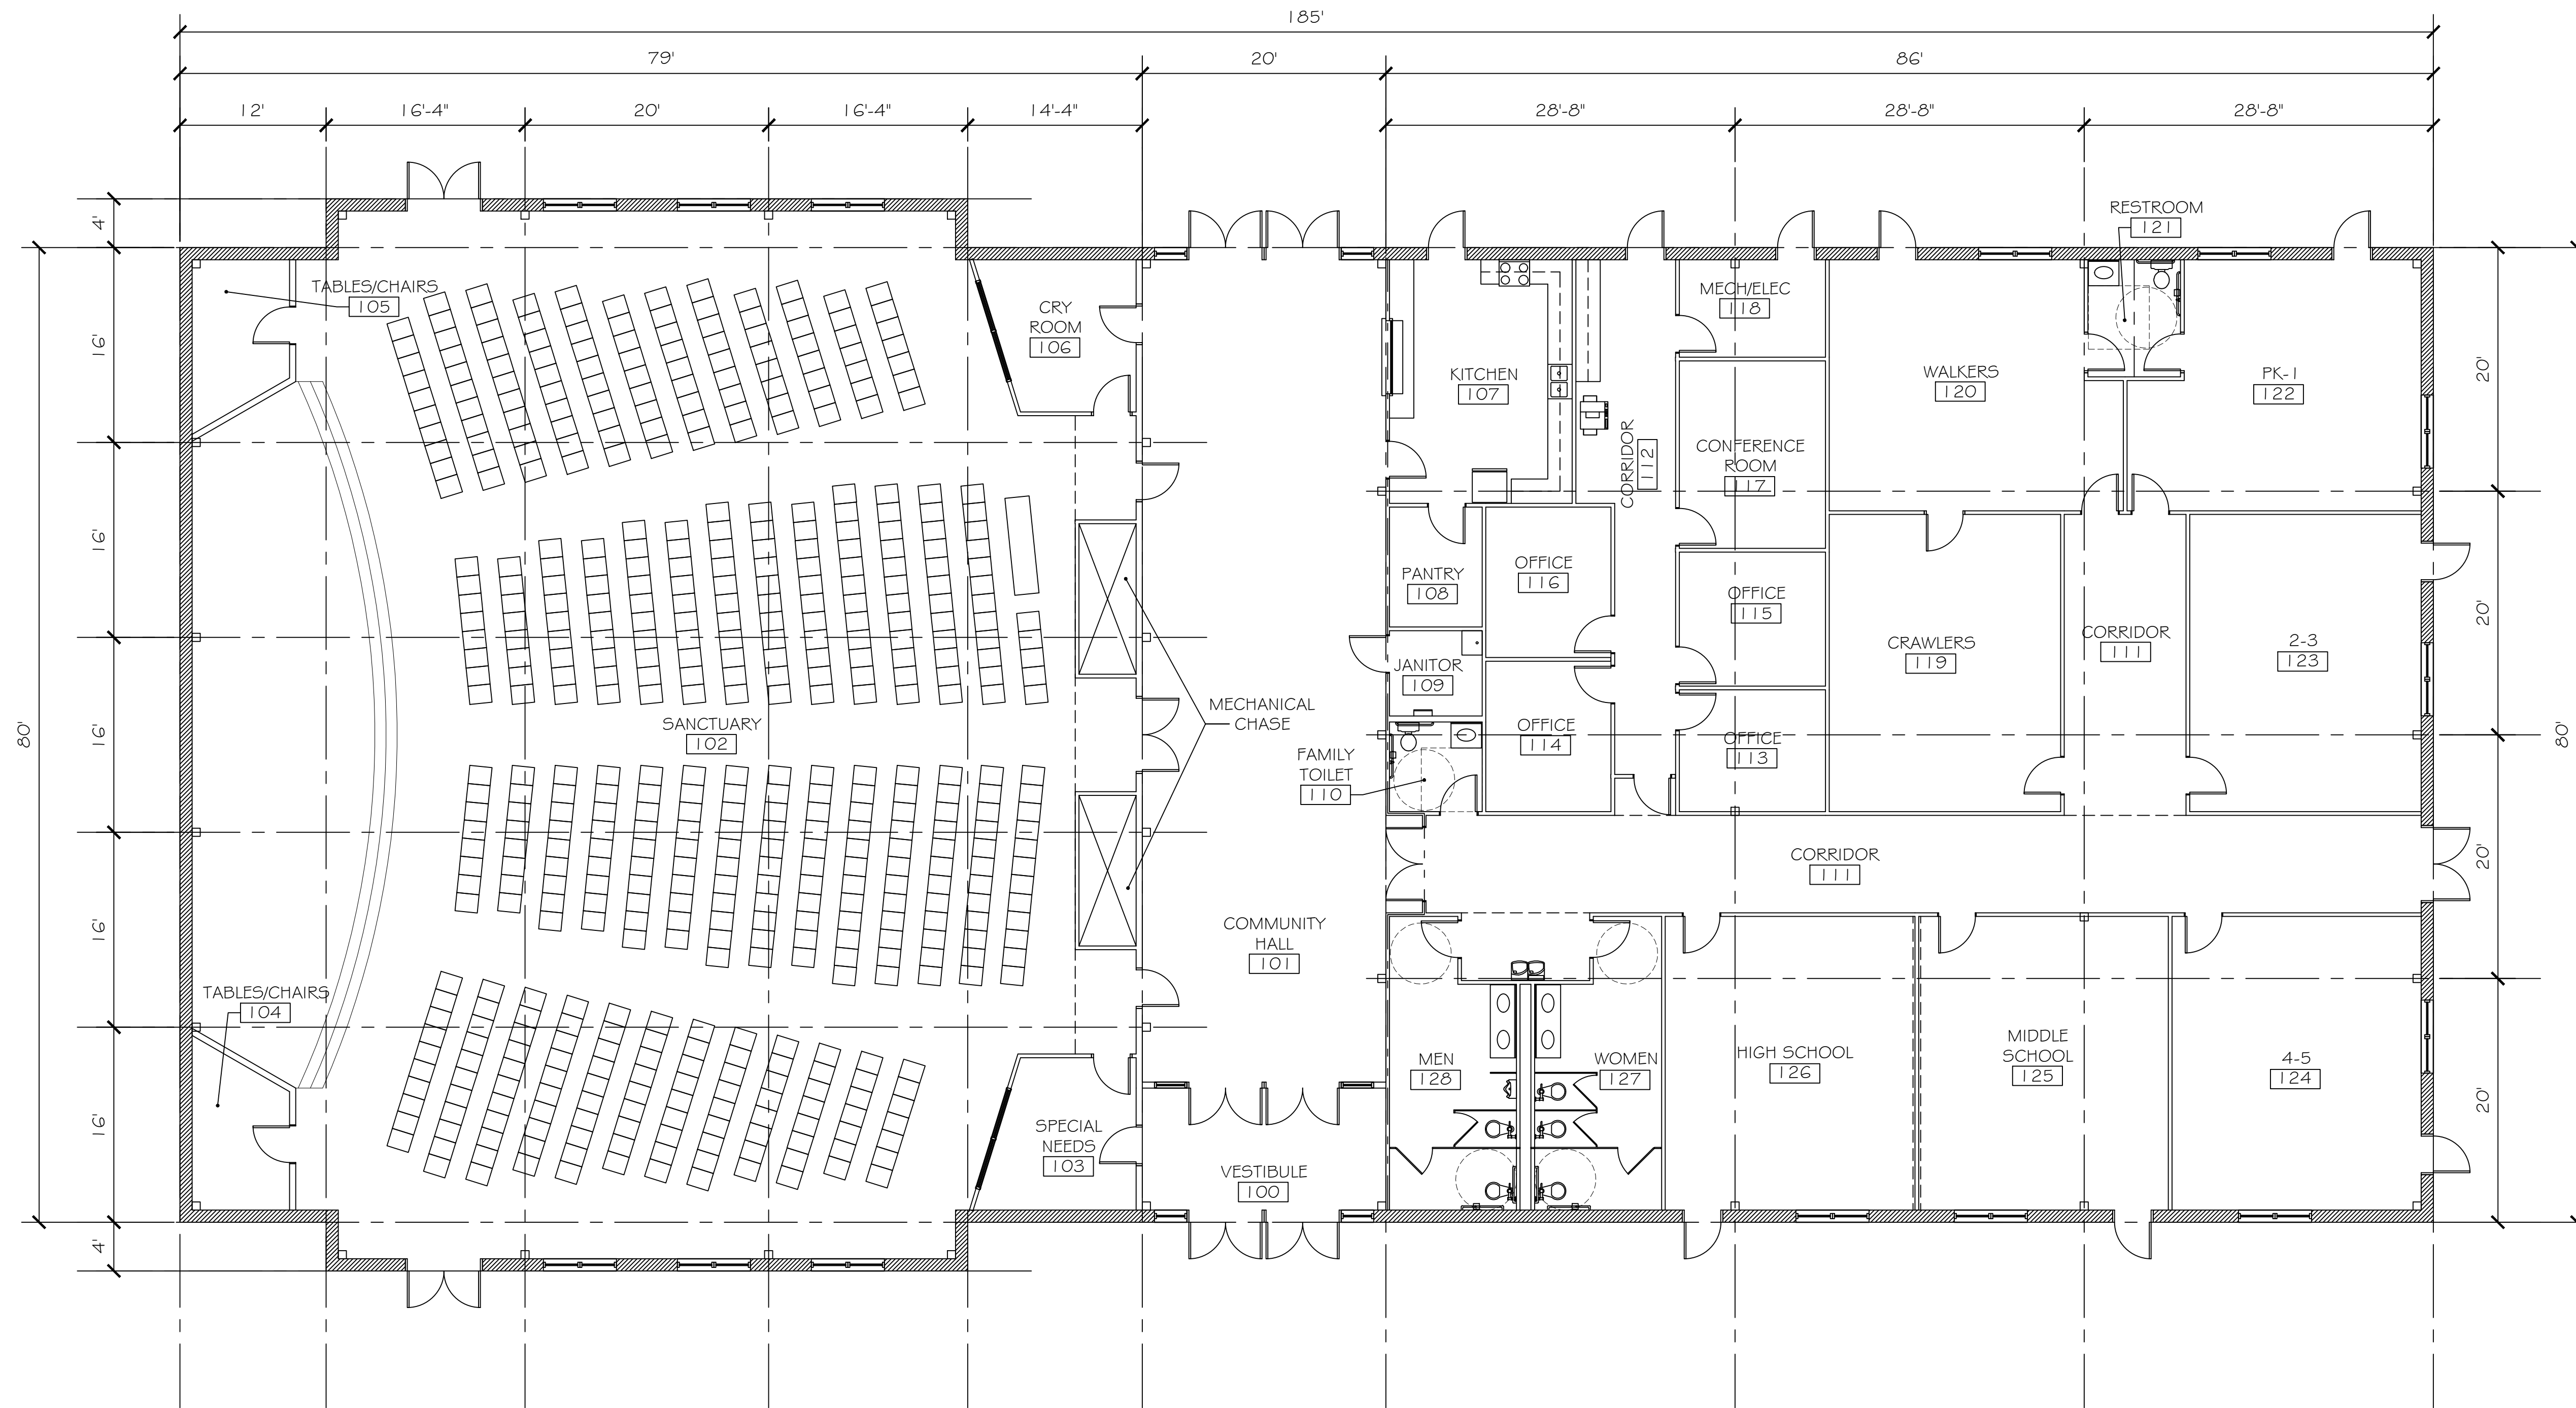

FLOOR PLAN
 1/8" = 1'-0"

3/1/2022 2:34:22 PM